


PALMER-FISHHOOK ROAD & TRUNK ROAD PROPOSED ROUNDABOUT DESIGN

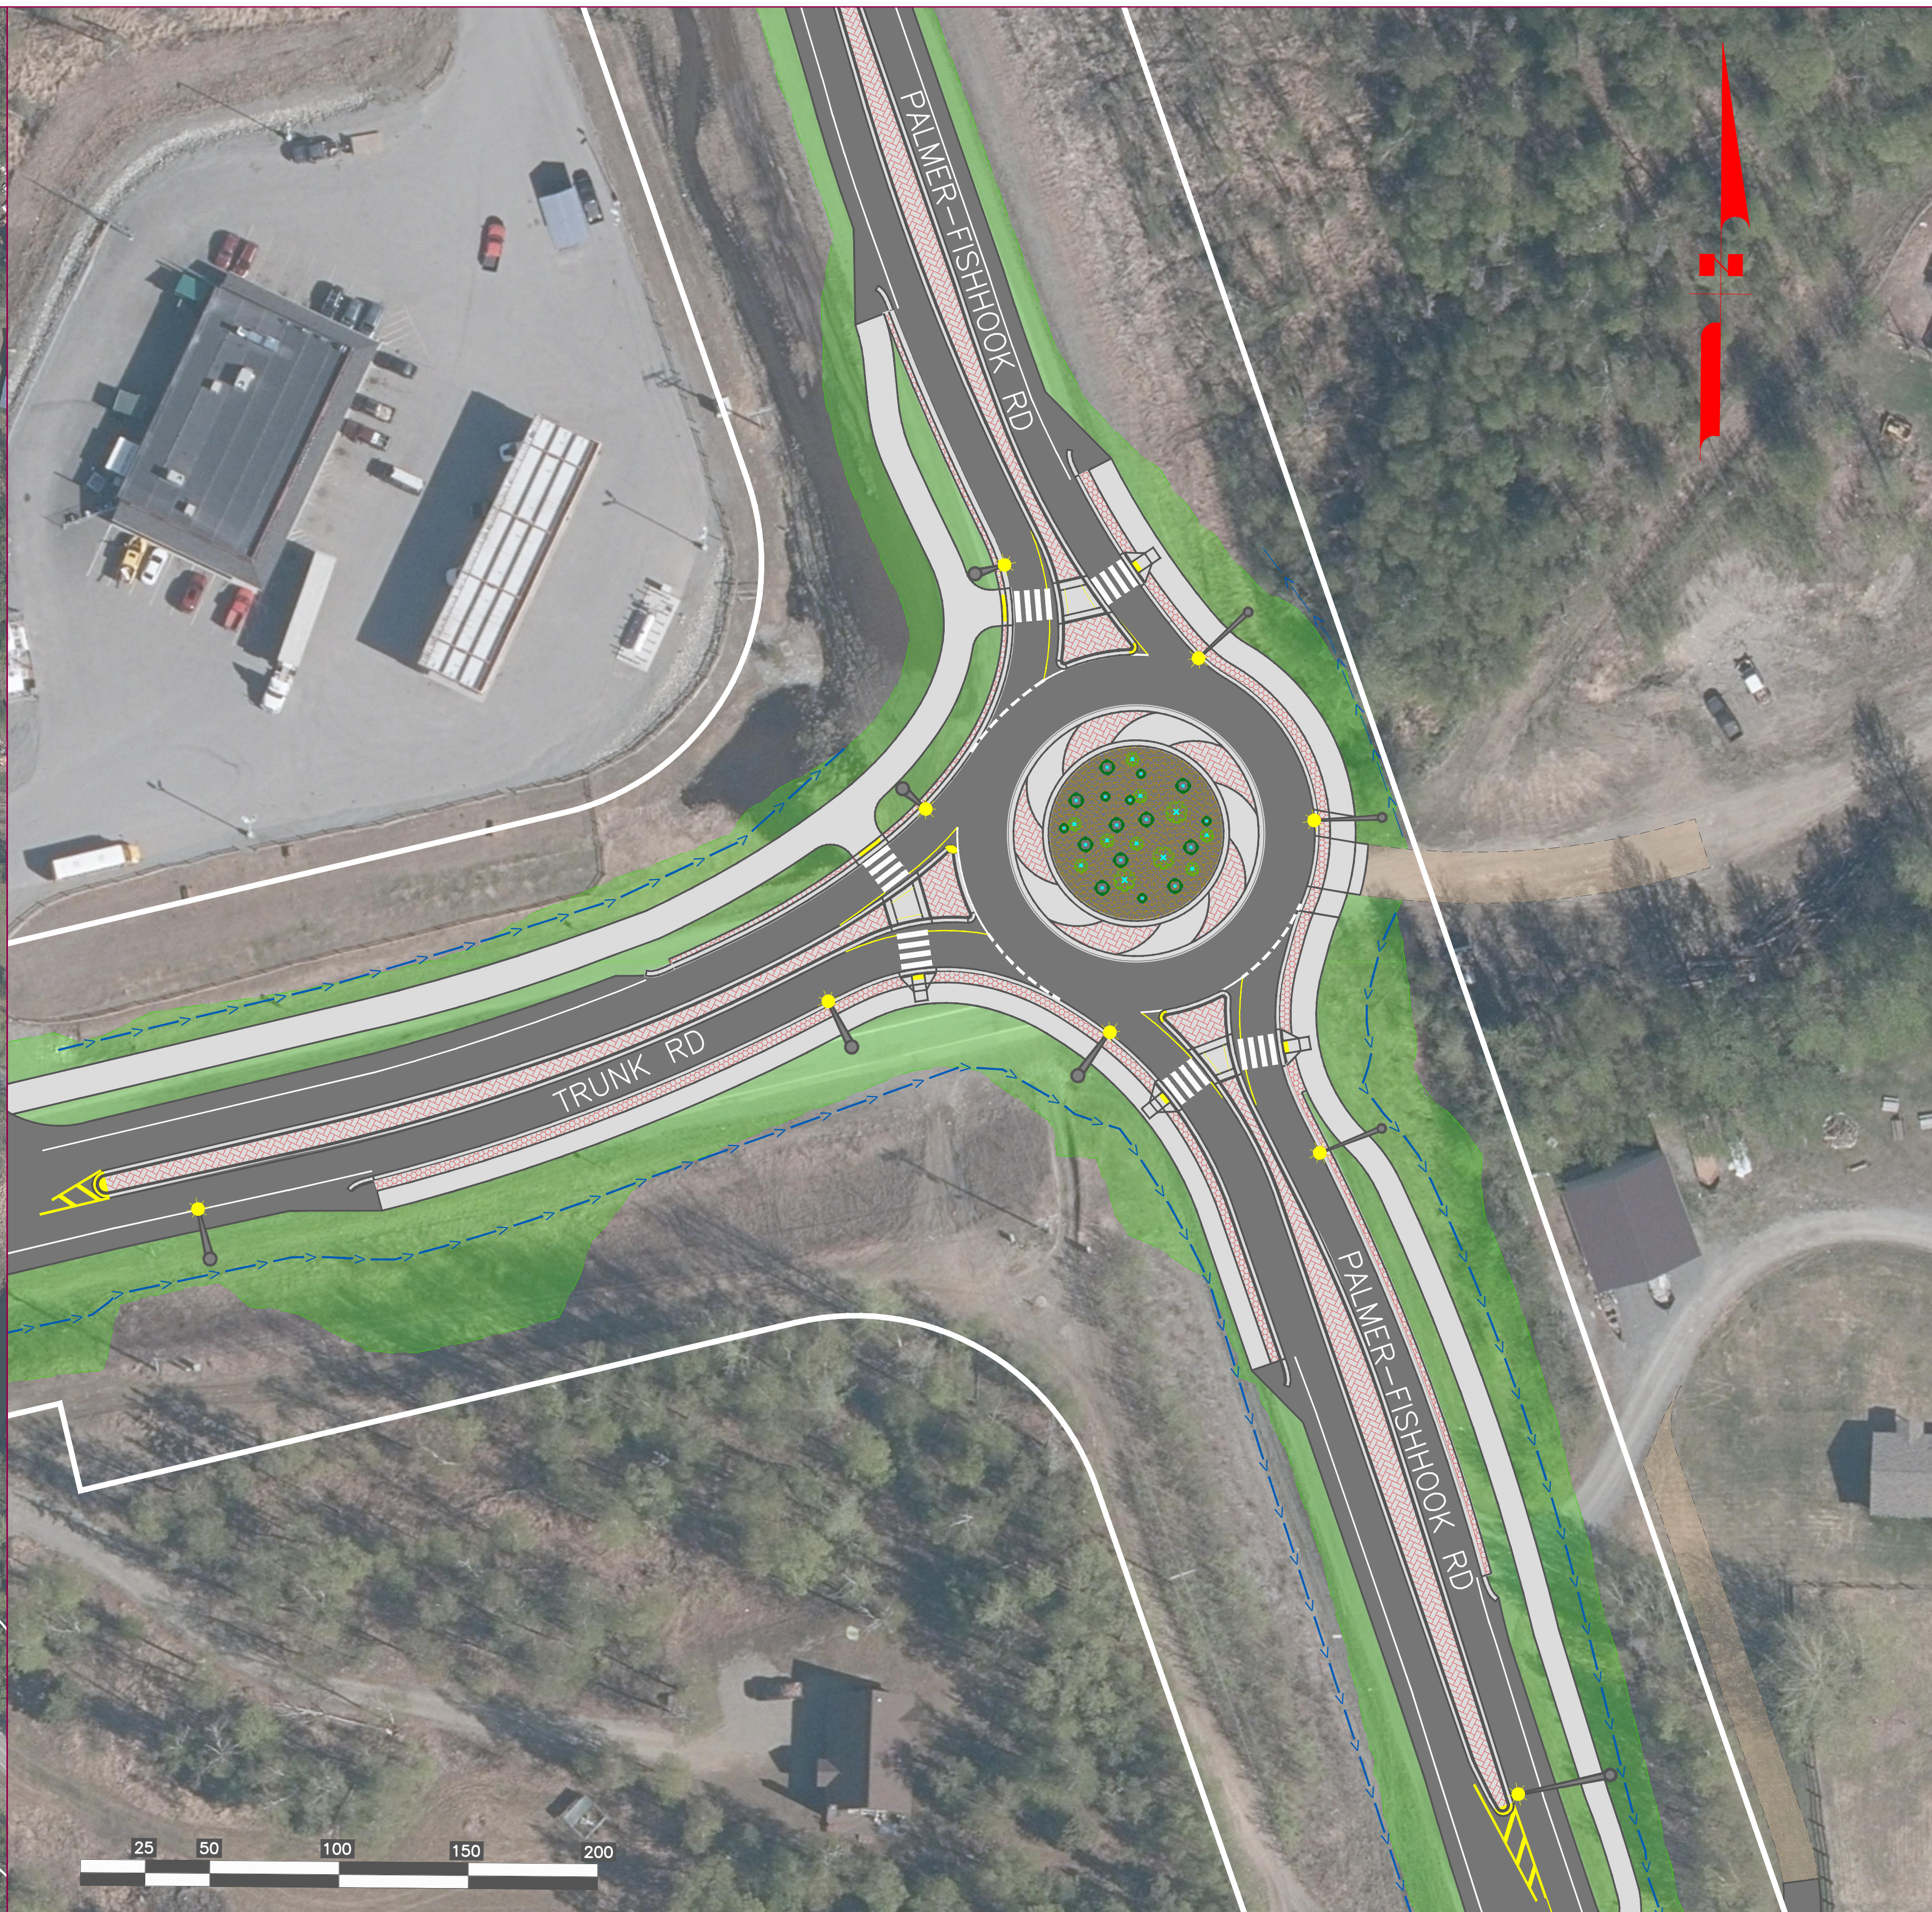

LEGEND	
SAFETY BUFFER, PATTERNED CONCRETE	
MEDIAN, PATTERNED CONCRETE	
SLOPE LIMITS	
RIGHT-OF-WAY	
LIGHT FIXTURE	
DITCH BOTTOM	

HSIP: PALMER-FISHHOOK RD AND TRUNK RD ROUNDABOUT PROJECT

HSIP - HIGHWAY SAFETY IMPROVEMENT PROGRAM

