







LOCATION MAP
NO SCALE

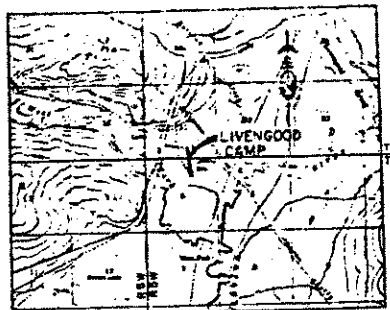

VICINITY MAP


PROPERTY STATUS					
TRACT	PARCEL	ADA NO.	AREA	INTEREST	DATE ACQUIRED
I	A		99.174		
I	B		2.744		
II			2.464		

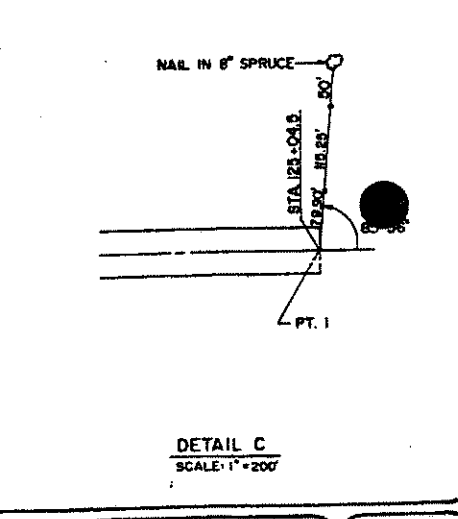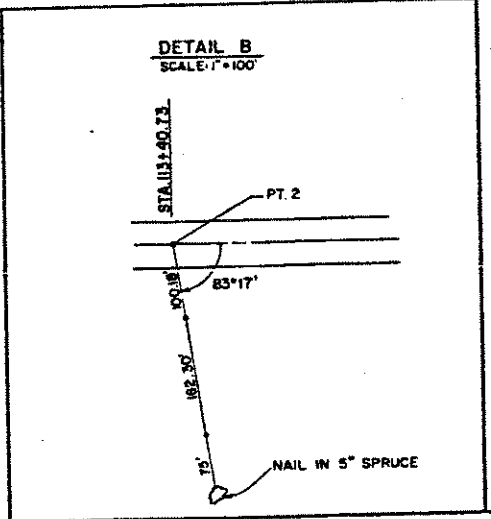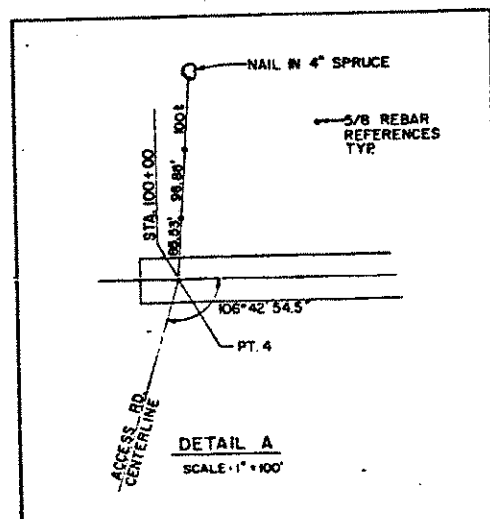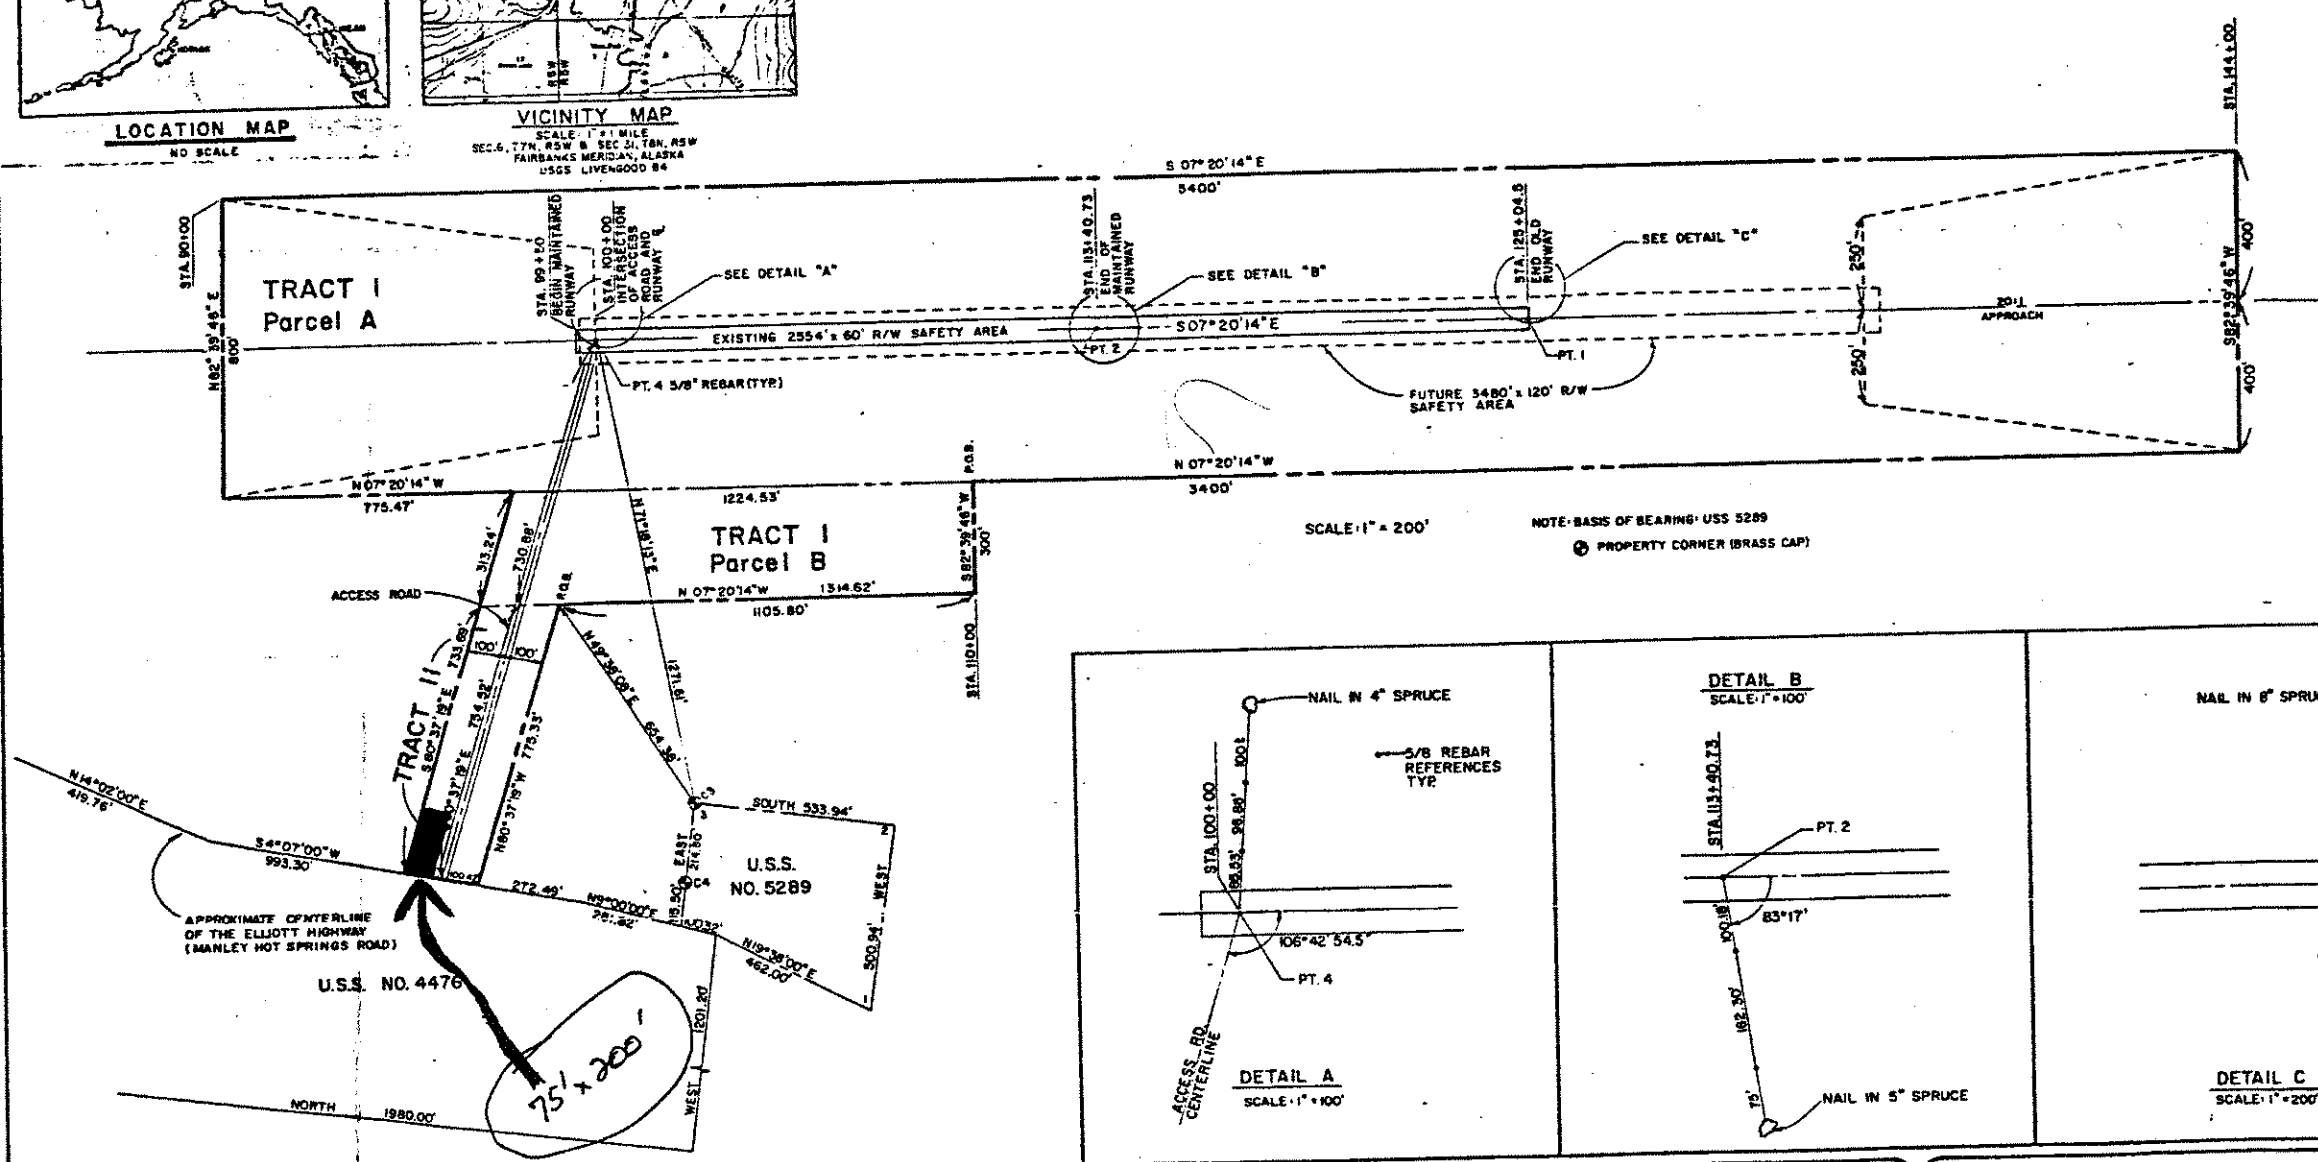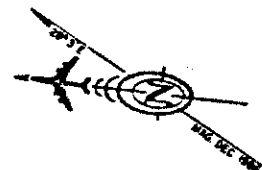

DESIGN	RSJ	
DRAWN	JLH	
CHECKED		
BY	DATE	REVISIONS
LLL	9-23-89	REVISED TITLE BLOCK AND HIGHWAY NAME

STATE OF ALASKA
DEPARTMENT OF TRANSPORTATION AND PUBLIC FACILITIES
NORTHERN REGION - DESIGN AND CONSTRUCTION - AVIATION

APPROVED: *Daniel D. Urbach* DATE: 5-22-86
DANIEL D. URBACH, P.E. CHIEF AVIATION DESIGN GROUP



STATE OF ALASKA
DEPARTMENT OF TRANSPORTATION AND PUBLIC FACILITIES
NORTHERN REGION - DESIGN AND CONSTRUCTION

APPROVED: *R. L. Odsather* DATE: 8-30-81
R. L. ODSATHER CHIEF RIGHT OF WAY AGENT

LIVENGOOD CAMP
AIRPORT
PROPERTY PLAN

SHEET
1
OF
1